


ALLOTMENT DRAIN CONNECTION
NOT TO SCALE

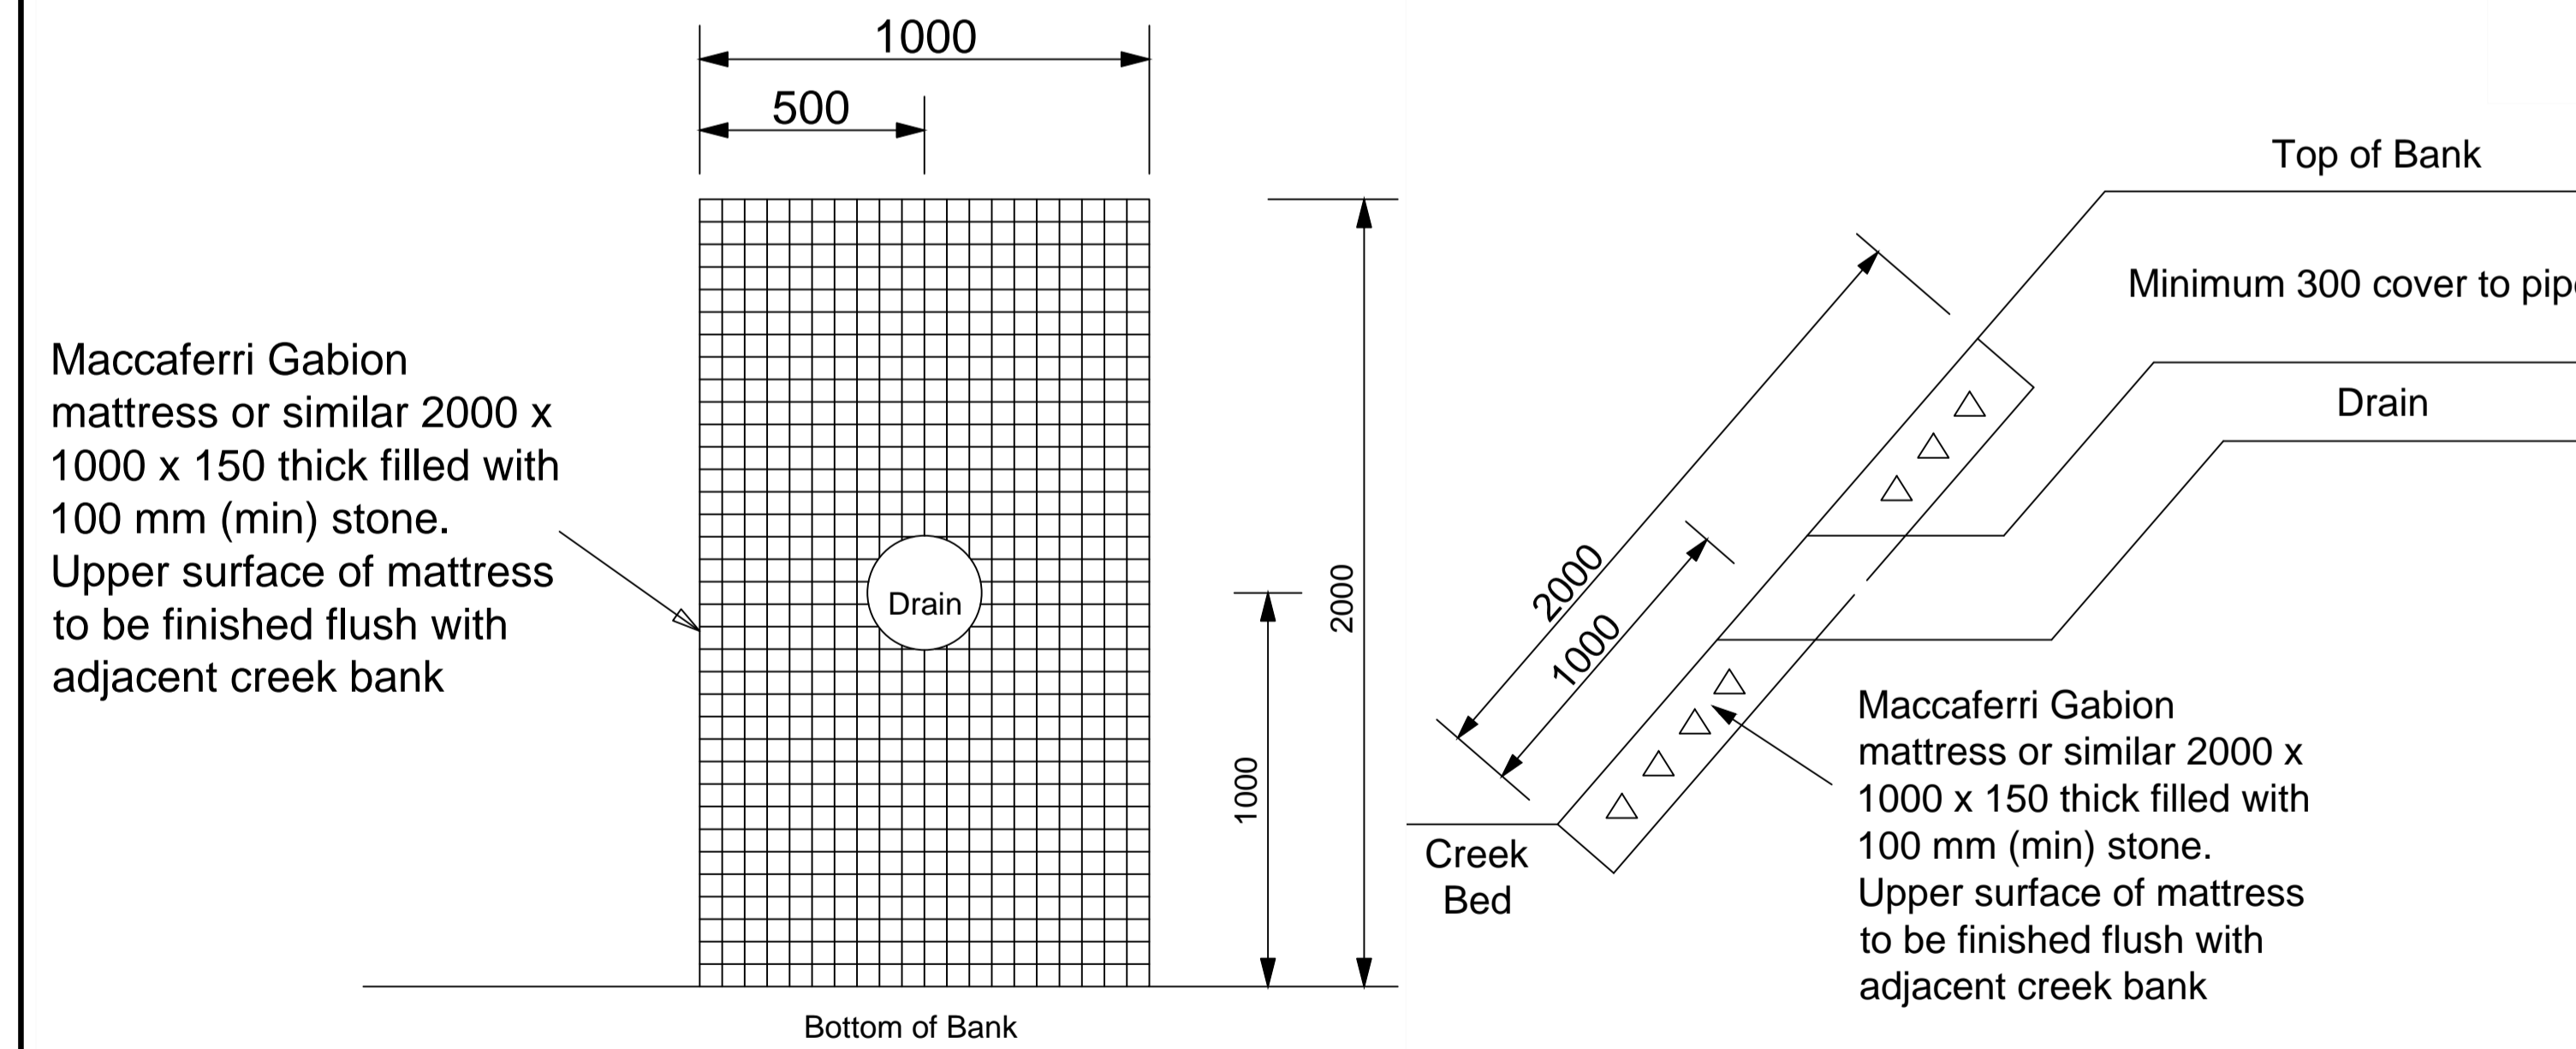

HOUSE DRAIN CREEK OUTLET
NOT TO SCALE

- IMPORTANT NOTES:
- Should the kerbing be damaged, it must be reinstated to Council's satisfaction and specification and in accordance to SD1 and SD2.
 - All damaged infrastructure must be reinstated to Council's satisfaction.
 - All work must take place within 2 working days of excavation.
 - Excavated materials shall be removed from site when excavated.
 - The property owner/contractor shall provide all regulatory signs and warning devices for the protection of the public in accordance with Road Traffic Act and Occupational Health and Safety Act.
 - An approval from Council to alter, erect, install or remove a structure associated with the footpath and road reserve.
 - Once approved, the works are required to be carried out to Council's specification and during the course of the construction the property owner/contractors must ensure that the site is safe for pedestrian and users of the road.
 - Undertaking works without a permit under Section 221 of Local Government Act 1999 or the Development Act 1993 may result in the imposition of a fine.
 - Owner is responsible for contacting Dial Before You Dig on 1100 to locate any services on or under verge prior to excavating.
 - Changes to services need to be organised with the relevant utilities at owners expense.
 - Council reserves the right to repair any damage to Council's assets or to replace any unsatisfactory work at owners expense.
 - Please ring Council on 08 8366 9222 to arrange for inspection.

REVISIONS AND ISSUES				DRAWING SHEET DETAILS		DESIGN VERIFICATION				City of Campbelltown STANDARD STORMWATER DETAIL	
REV	ISSUE/DESCRIPTION	DATE	APPROVED	ORIGINAL SHEET SIZE		DESIGN TITLE	NAME	SIGNATURE	DATE		
A	FOR APPROVAL	15 APRIL 2013		A1		GRADUATE ENGINEER	SS		15 APRIL 2013	PLAN No. SD 8	
B	ADDED 'EXISTING F/P TO BE REINSTATED FROM JOINT TO JOINT'	21 MAY 2013		SCALES	NOT TO SCALE	MANAGER TECHNICAL SERVICES	GM				
				COORDINATE SYSTEM							
				CAD FILE NAME	STANDARDS_FINAL_RECOVER_RECOVER.DWG						
				DRAWN BY	SS						
										SHEET	
										B REV.	